




Cartway Road Street and Utility Improvement Project



-  14' x 14' Concrete Culvert
-  Construction Limits
-  Road/Sidewalk Closure

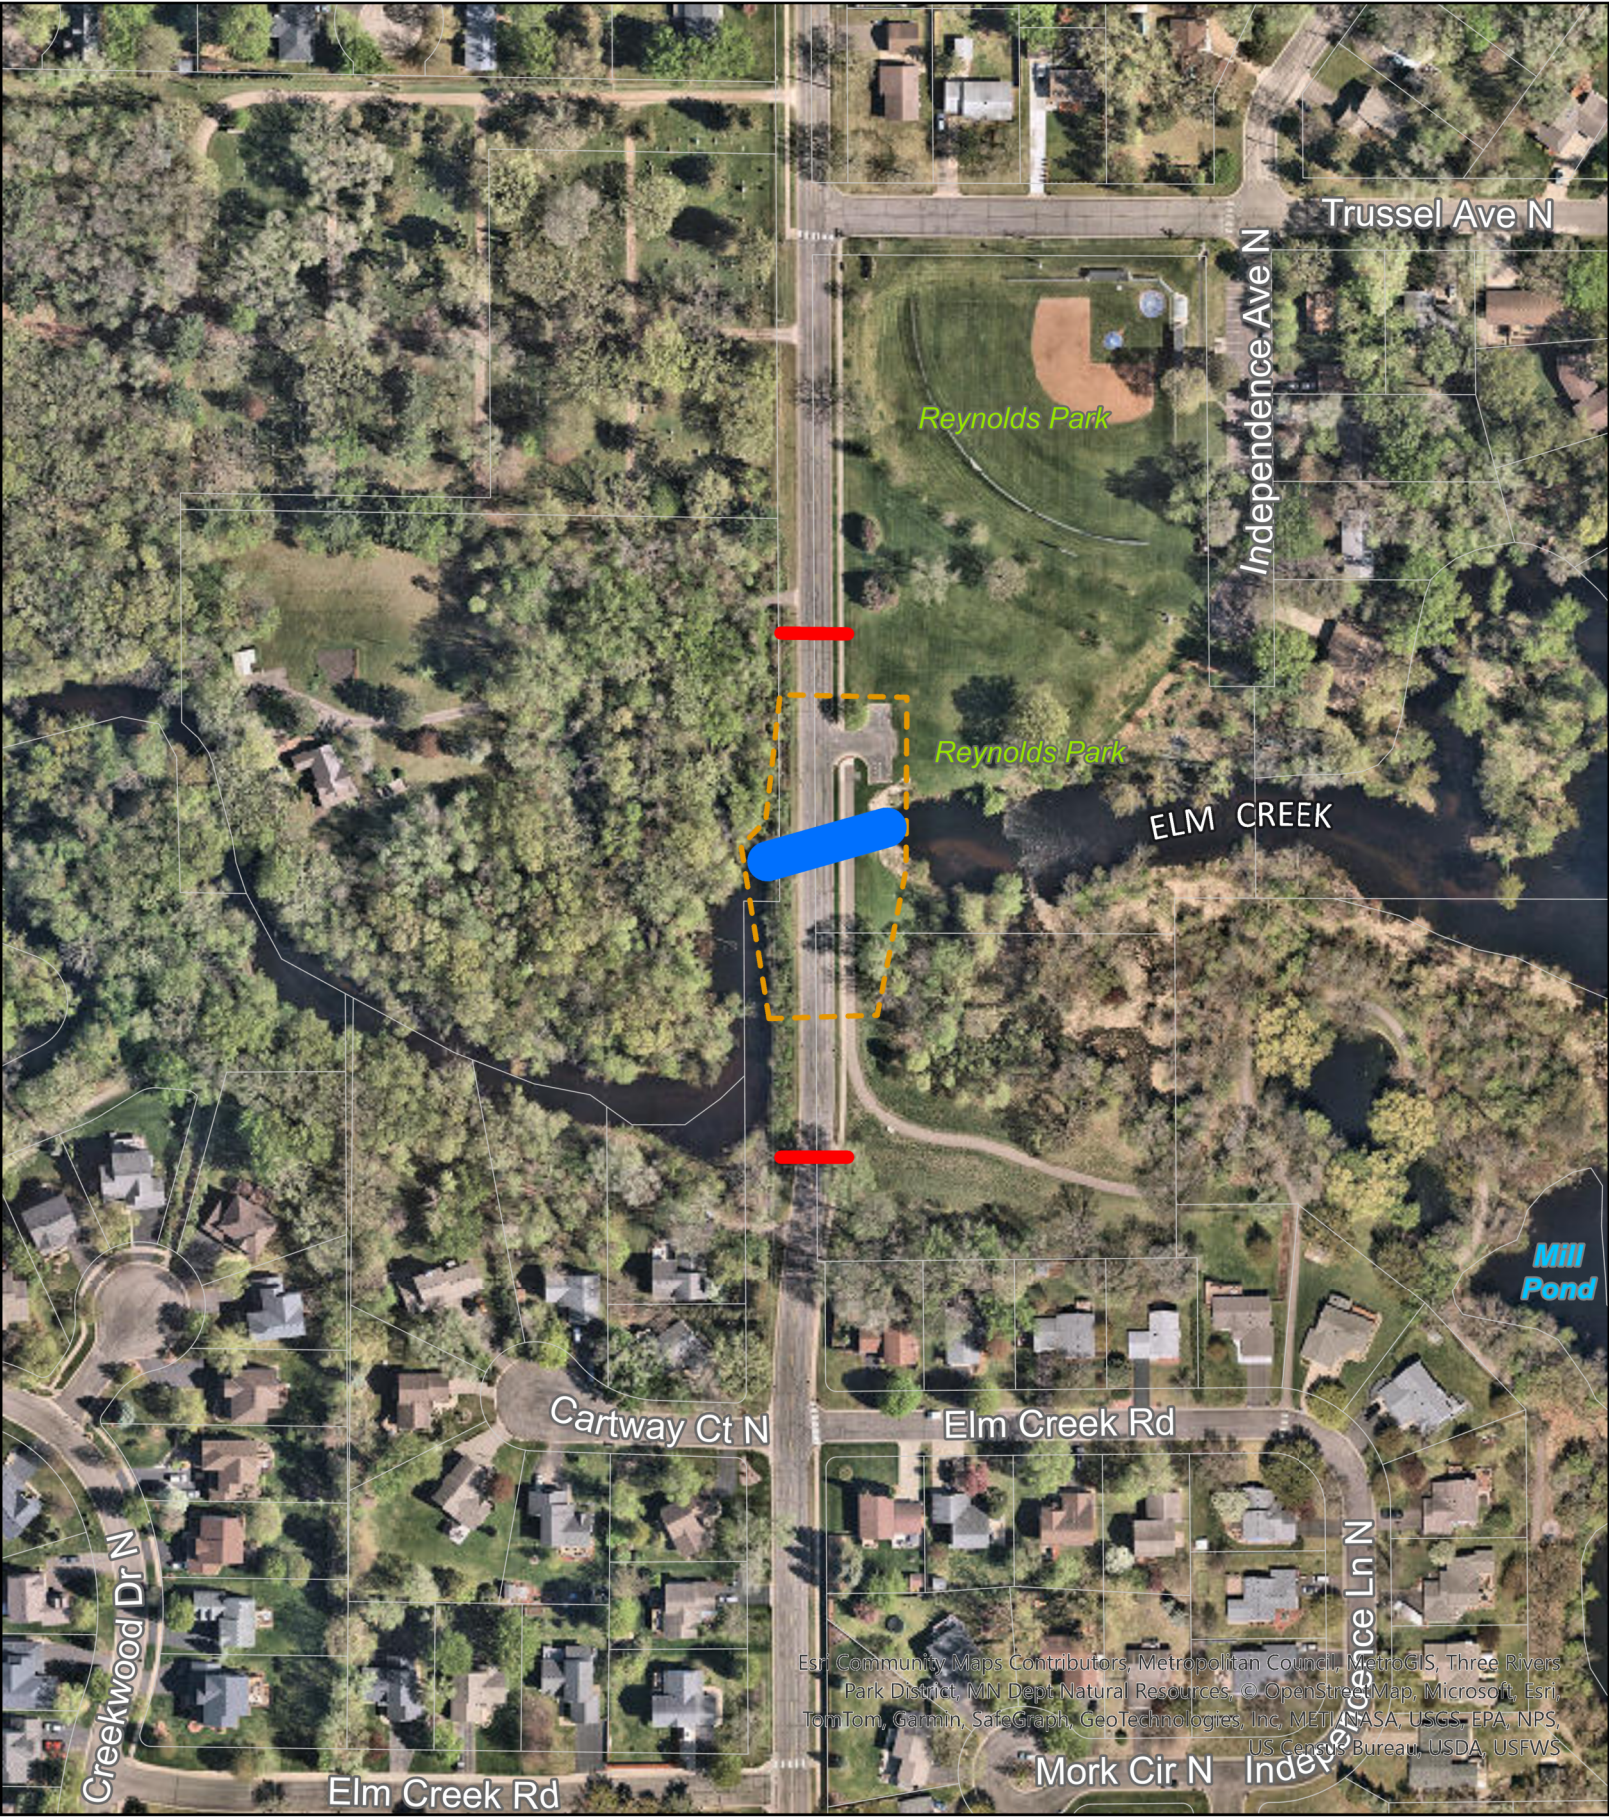